


Hinksey Park

There is no exchange land requirement for Hinksey Park. This locality of rights land is unaffected by recent changes to highway boundaries and no alternative combinations of land are being considered.

Plot Number	Category
15/001	Open Space
15/002	Open Space
15/006	Open Space
15/010	Open Space

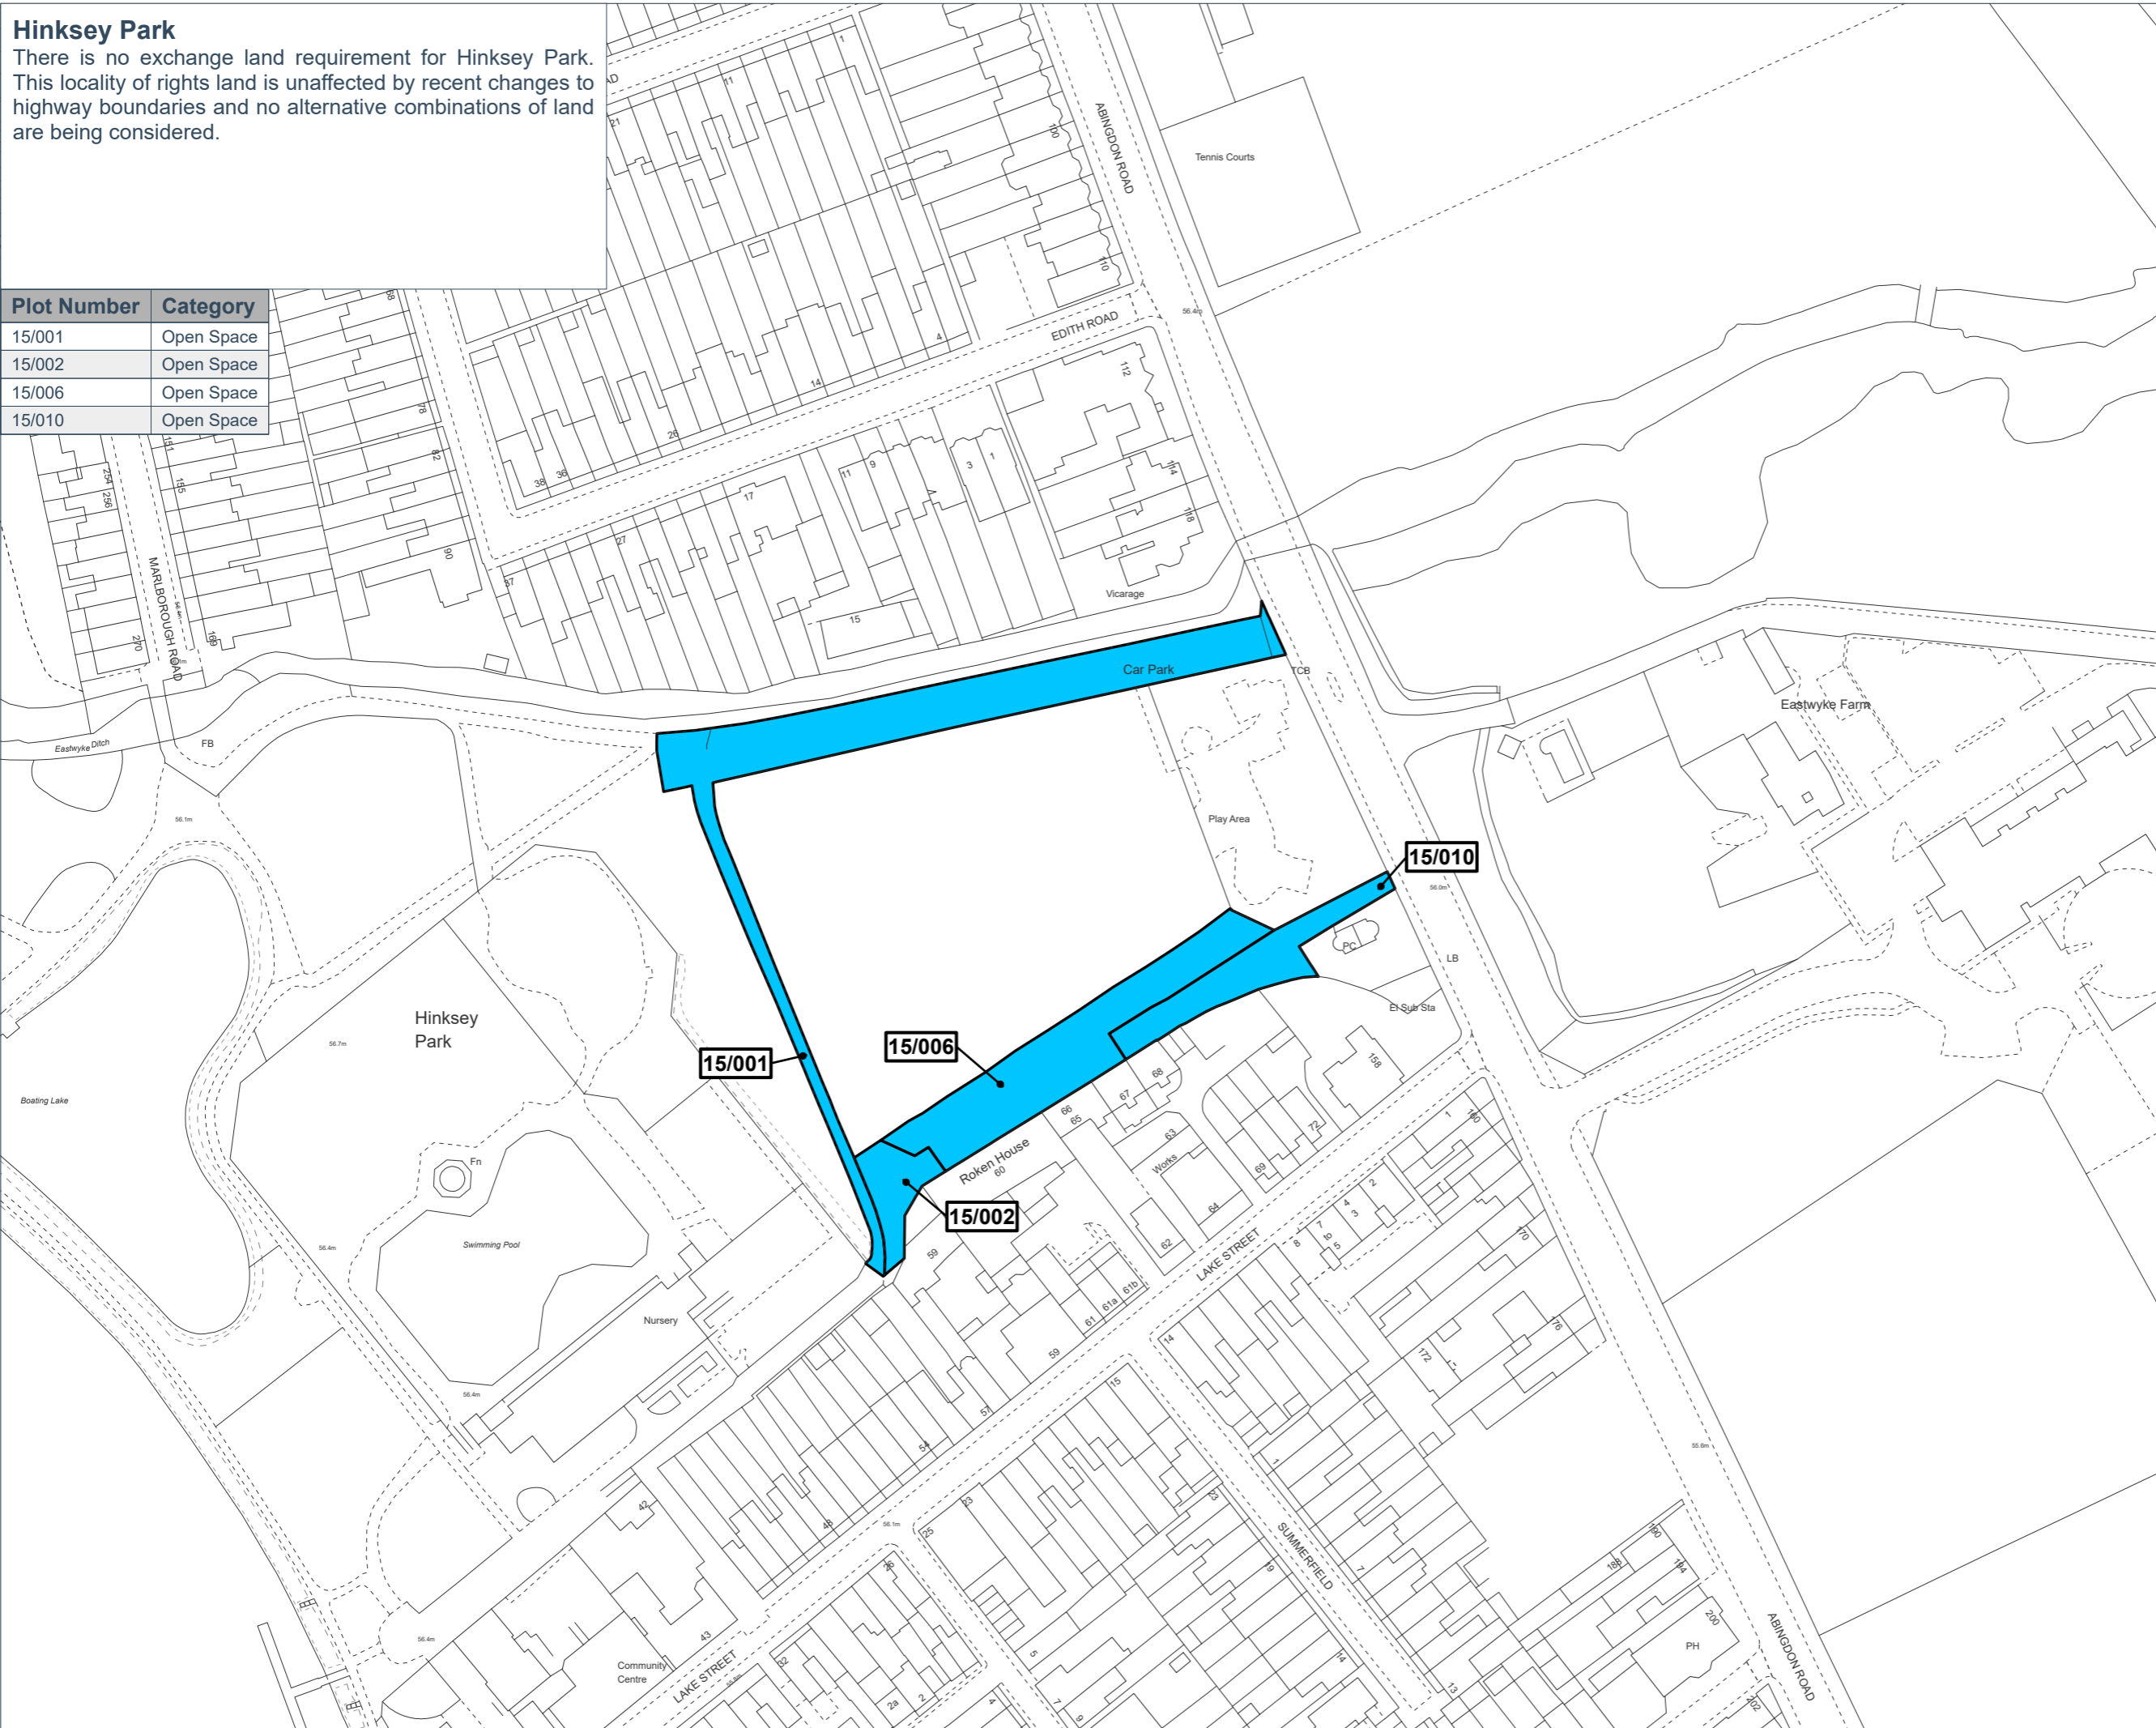

- Key:
- Acquisition of New Rights
 - 01/001 Owned by Oxford City Council

Notes:

Coordinate System: British National Grid
 Projection: Transverse Mercator
 Datum: OSGB 1936

Interest:
N/A

Location:
Land at Hinksey Park, Grandpont, Oxford, OX1 4QA

Coords: 451528, 204914

Scheme Name:
Oxford Flood Alleviation Scheme

Drawing Name:
Information Plan - Hinksey Park

Drawing No: 160433_PLN_INFO_949.1

Rev	Date	Description
-	17.11.2023	First Issue

Drawn: PR
 Approved: MT
 Sheet No: 1 of 1
 Sheet Size: A3



The information contained in this document is confidential and protected by copyright. The use, copying or disclosure to a third party, either wholly or in part, except with the written permission of, and in the manner prescribed by Environment Agency constitutes an infringement of copyright. Dalcour Maclaren does not warrant that this document is definitive nor free of error and does not accept liability for any loss caused or arising from reliance upon information provided herein. Although our best efforts have been made to ensure the accuracy of these plans, all measurements must be confirmed on site. BASED UPON THE ORDNANCE SURVEY MAP WITH THE SANCTION OF THE CONTROLLER OF H.M. STATIONERY OFFICE. CROWN COPYRIGHT RESERVED. © OS LICENCE No. 100024198

Drawing Location: C:\Users\PHILREES\Documents\Oxford FAS - Geomatics\01 DM Plans\2023\1027_160433_OFAS_Section19_Plans\2023\1027_160433_OFAS_Section19_Plans.aprx