


This plan shows the proposals to reduce flood risk to a large number of people in North Reading and Lower Caversham. This is not confirmation that the scheme will go-ahead. The project is not fully funded and does not have all relevant permissions and permits at this stage.


We intend to increase the overall number of trees. Where possible, we will aim to provide additional environmental enhancements. The proposed tree locations indicated on this plan should be regarded as potential. We will work with Reading Borough Council and the Community as the project progresses to determine final locations for proposed trees.

We value your feedback - for more information and to give us your views, please email us at: [readingandcavershamscheme@environment-agency.gov.uk](mailto:readingandcavershamscheme@environment-agency.gov.uk)

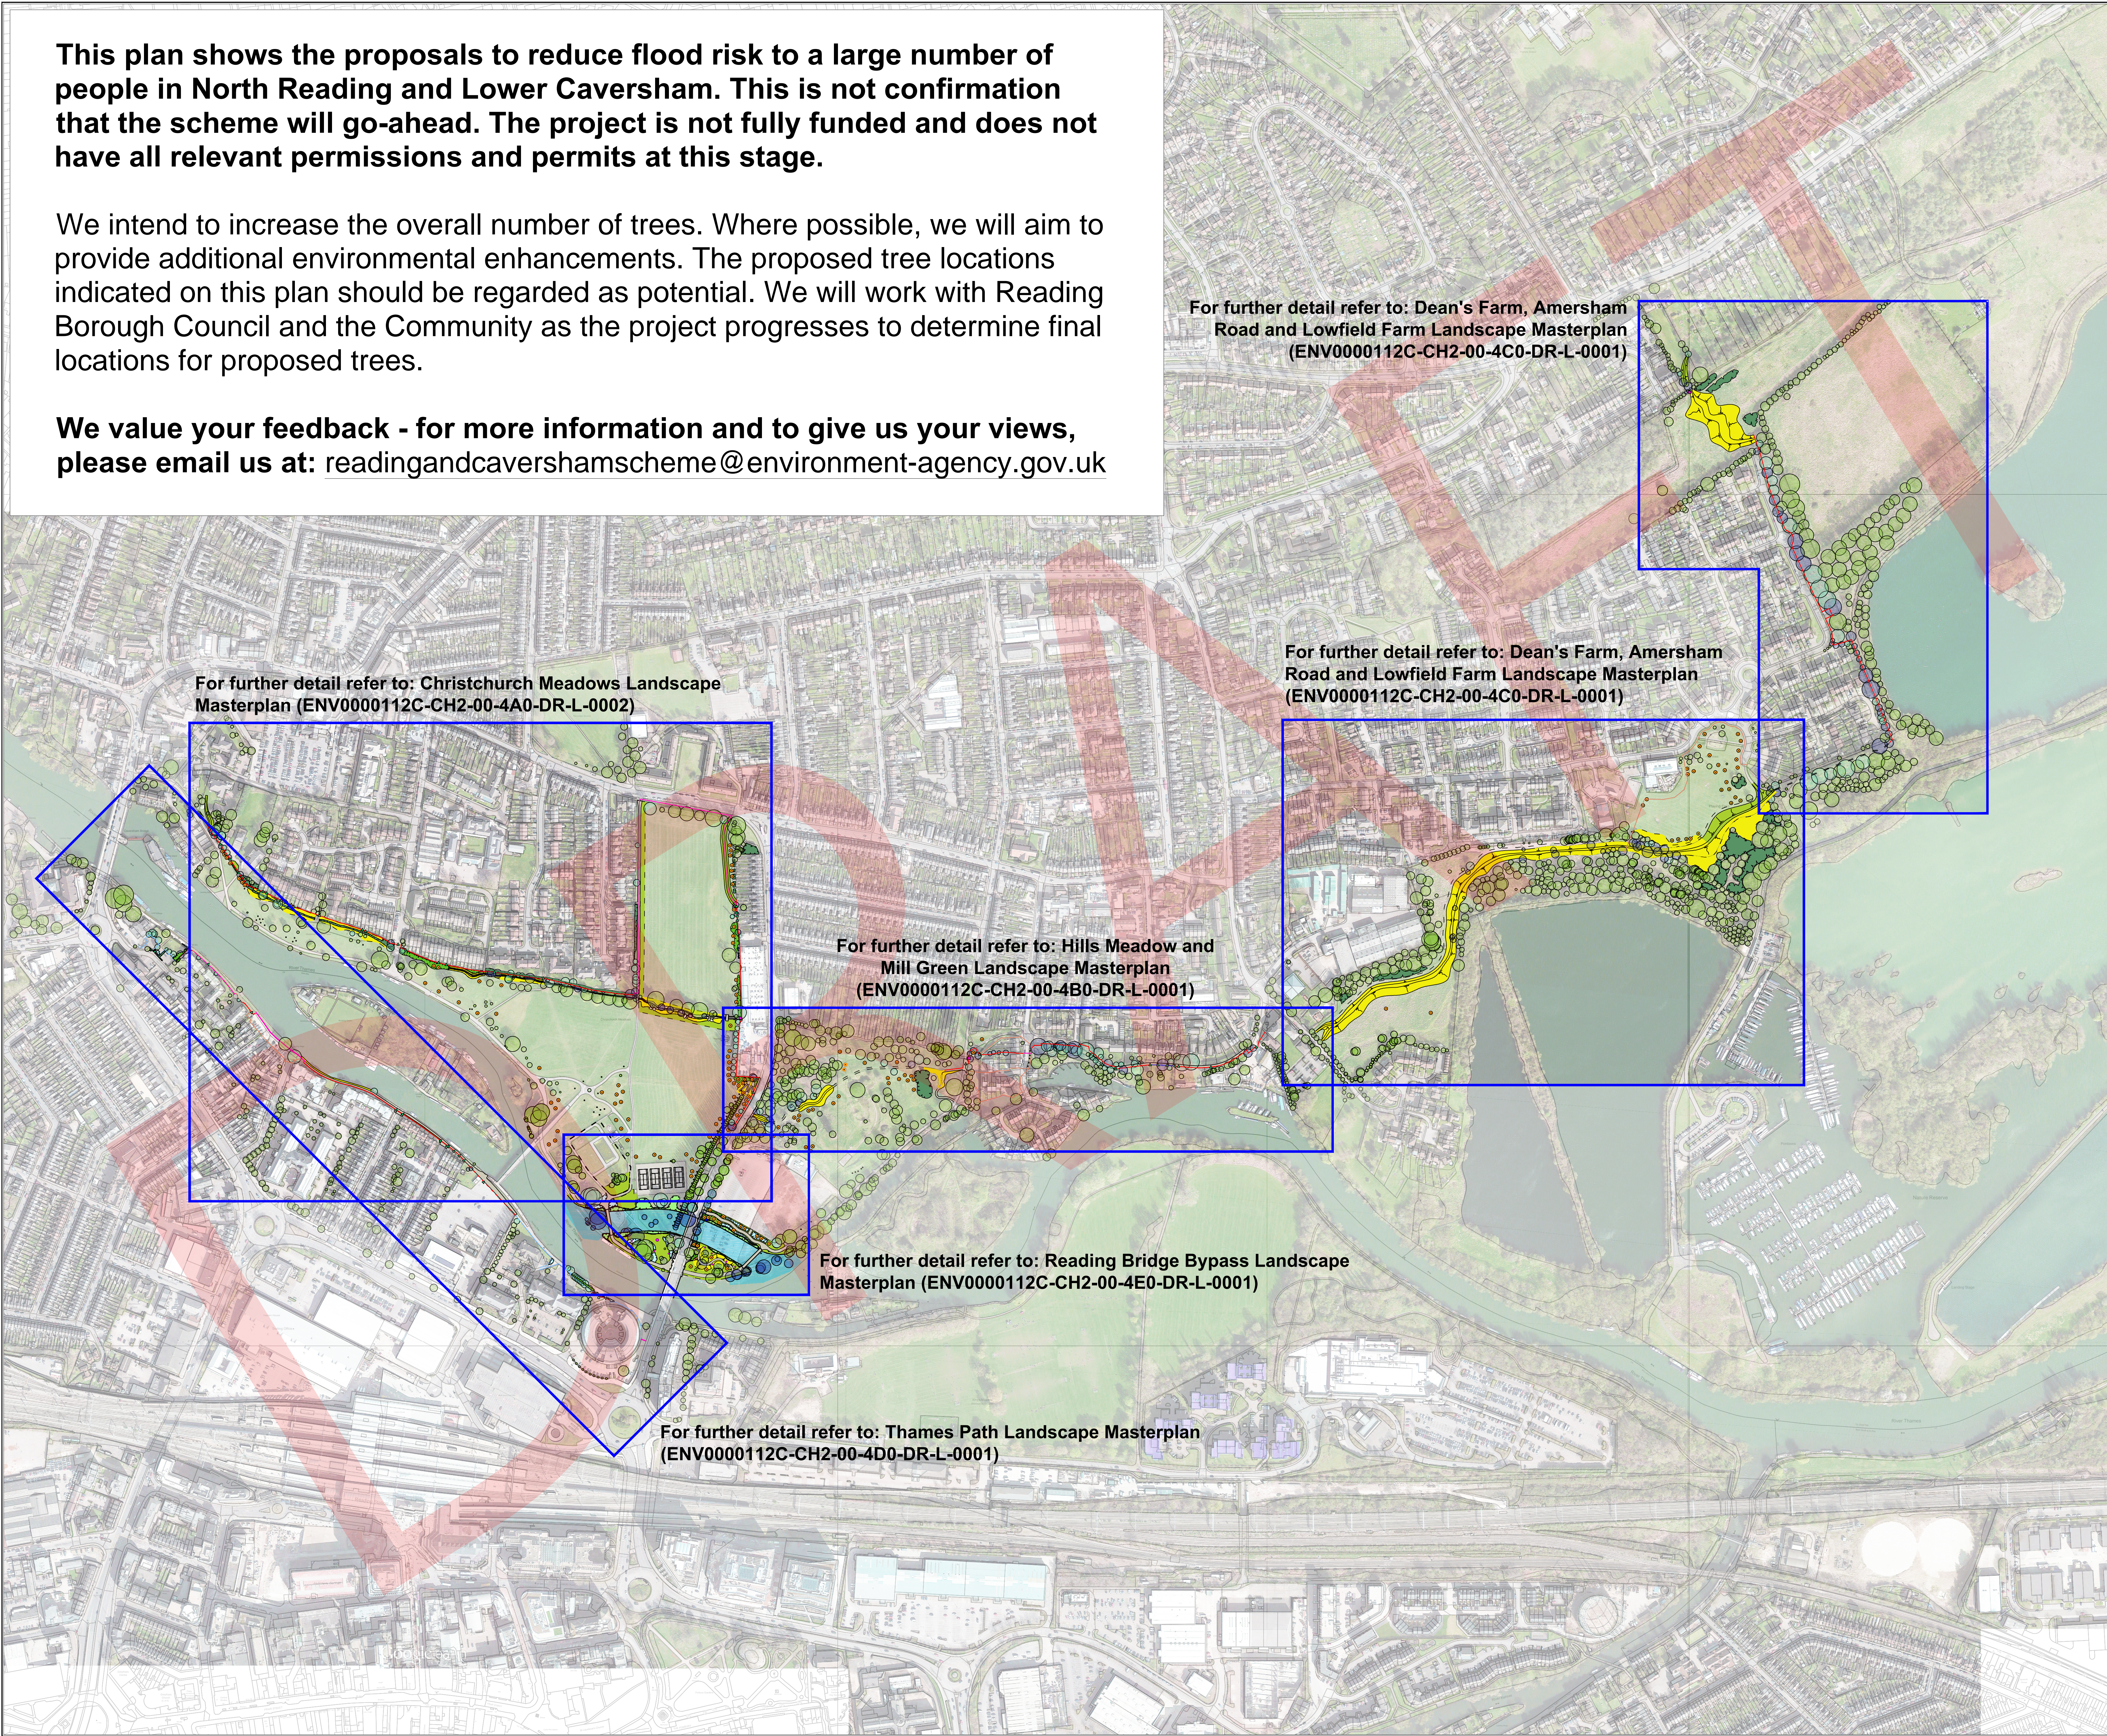

Notes:

- Key**
- Existing tree retained (all trees within working areas to be protected in accordance with BS5837)
  - Tree retained with protection measures
  - Existing tree removed
  - Potential location for new tree (final positions to be agreed)
  - Proposed flood wall
  - Proposed alignment of demountable/temporary flood barriers
  - Proposed alignment of flood wall with demountable flood barriers on top
  - Alternative potential flood defence alignment
  - Existing wall used as defence (subject to further assessment)
  - Proposed flood wall undetermined, as part of a larger development proposal
  - Identified access points
  - Proposed water control structure
  - Existing retained, or reinstated shrub planting
  - New areas of shrub planting
  - Proposed ornamental planting
  - Proposed marginal planting
  - New or reinstated areas of amenity grass
  - Areas of proposed meadow
  - Proposed embankment with meadow seeding
  - Areas of new or reinstated paving
  - Potential locations for sculptural features

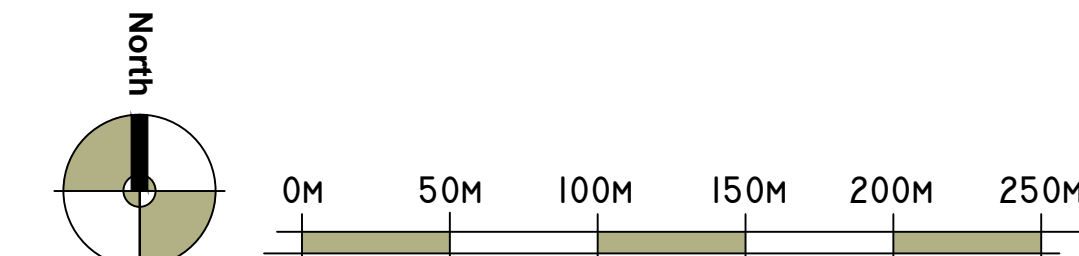

Aerial Image: © 2019 Google  
OS Mapping: © Crown Copyright and database rights 2019 Ordnance Survey 100024198

| P01 | DTM | SC   | PH    | 04/12/2019 | First issue |
|-----|-----|------|-------|------------|-------------|
| Rev | By  | Chkd | Appvd | Date       | Description |



Burderop Park, Swindon, Wiltshire, SN4 0DD  
Tel +44 (0)1793 812479 Fax +44 (0)1793 812089



Project  
**Reading and Caversham  
Flood Alleviation Scheme**

Drawing  
**Scheme Overview  
Landscape Plan**

|                           |                  |
|---------------------------|------------------|
| Drawn by: Daniel Mounsdon | Date: 03/12/2019 |
| Checked by: Sally Croker  | Date: 03/12/2019 |
| Approved by: Pat Hall     | Date: 04/12/2019 |

| Drawing No.                      | Revision |
|----------------------------------|----------|
| ENV0000112C-CH2-00-400-DR-L-0250 | P01      |

Drawing Scale: Refer to scale bar